



R22_5.1. GARDEROBES LETE

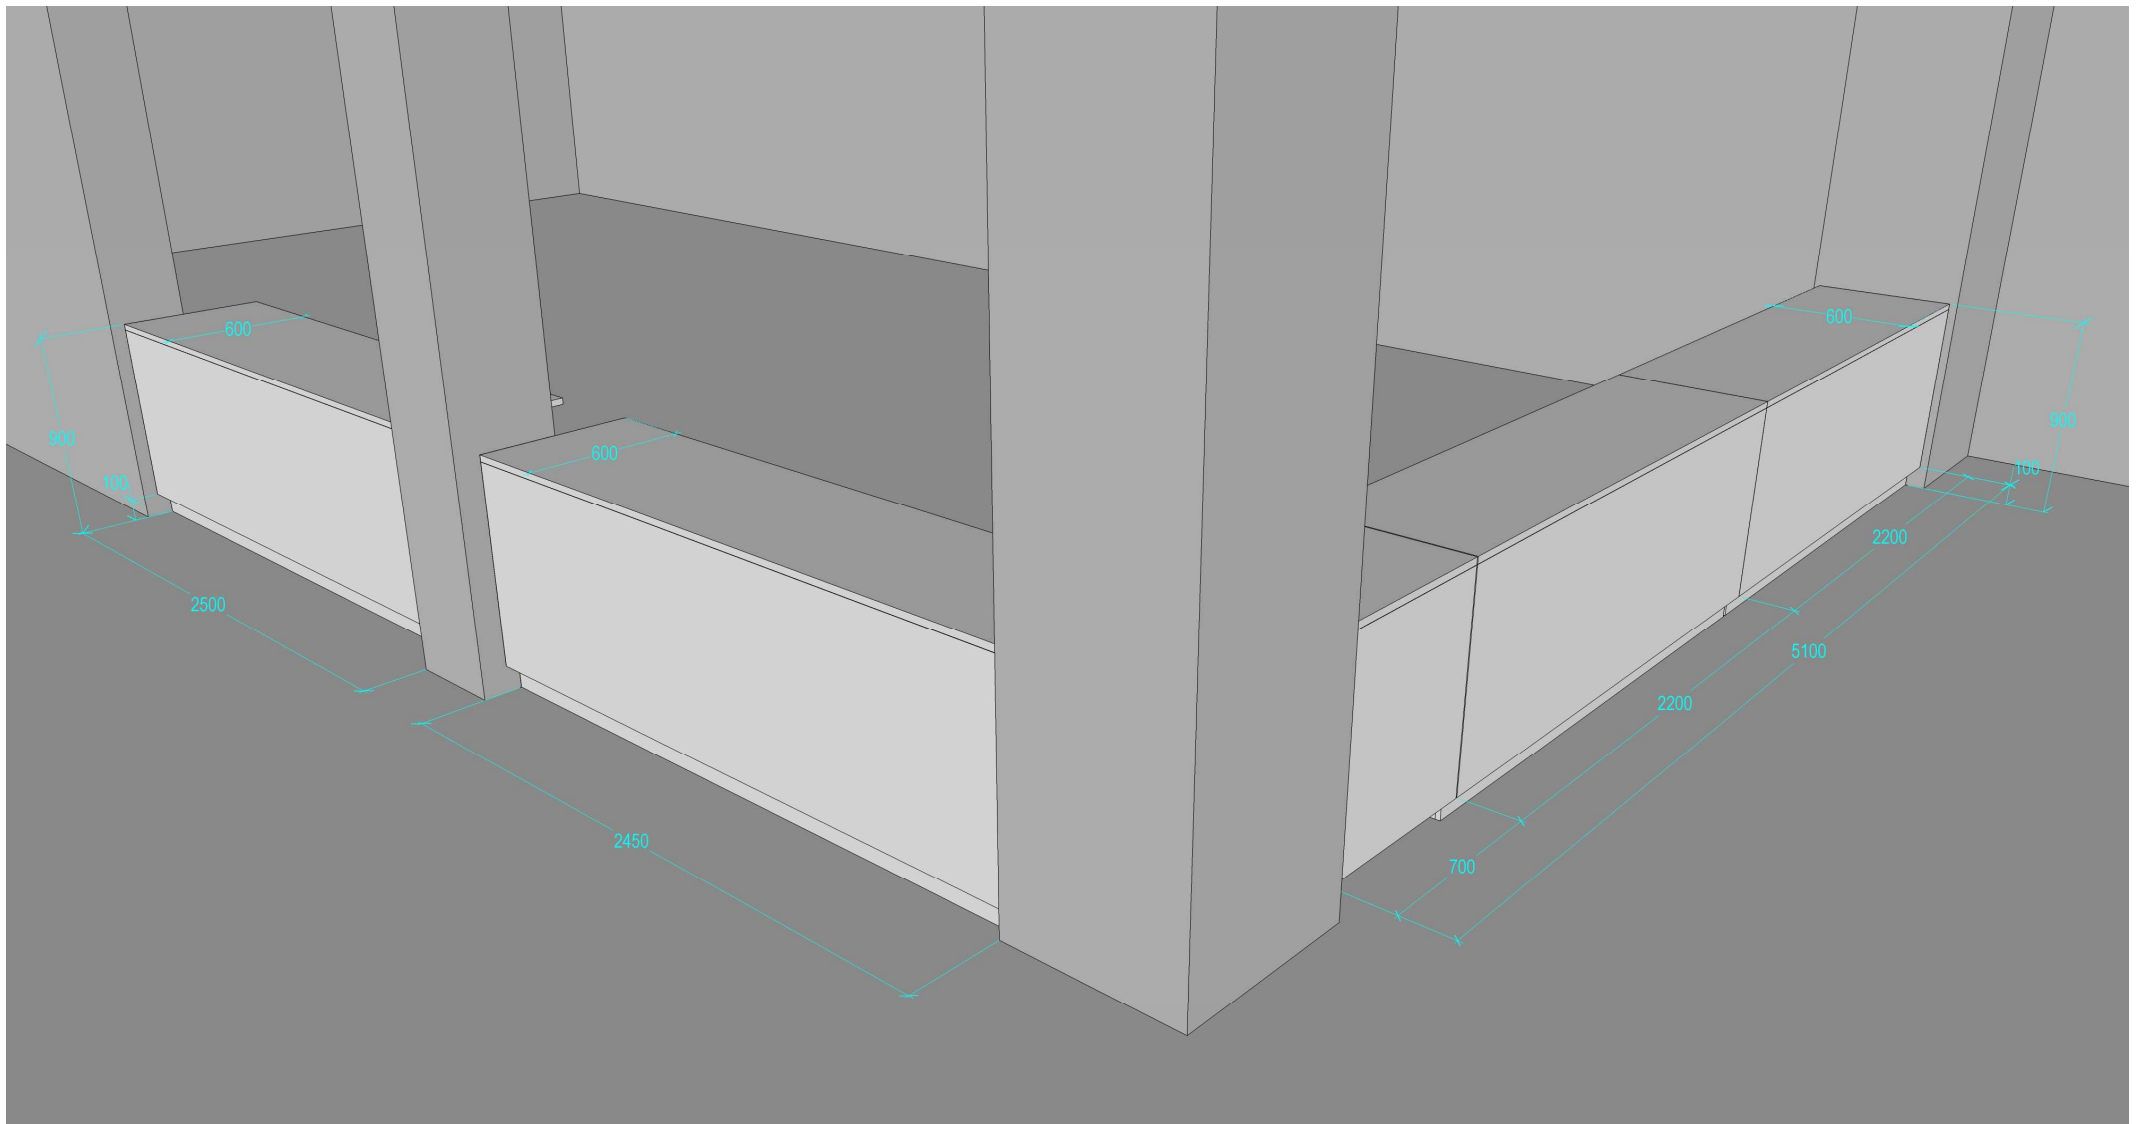

R22_5.1. GARDEROBES LETE

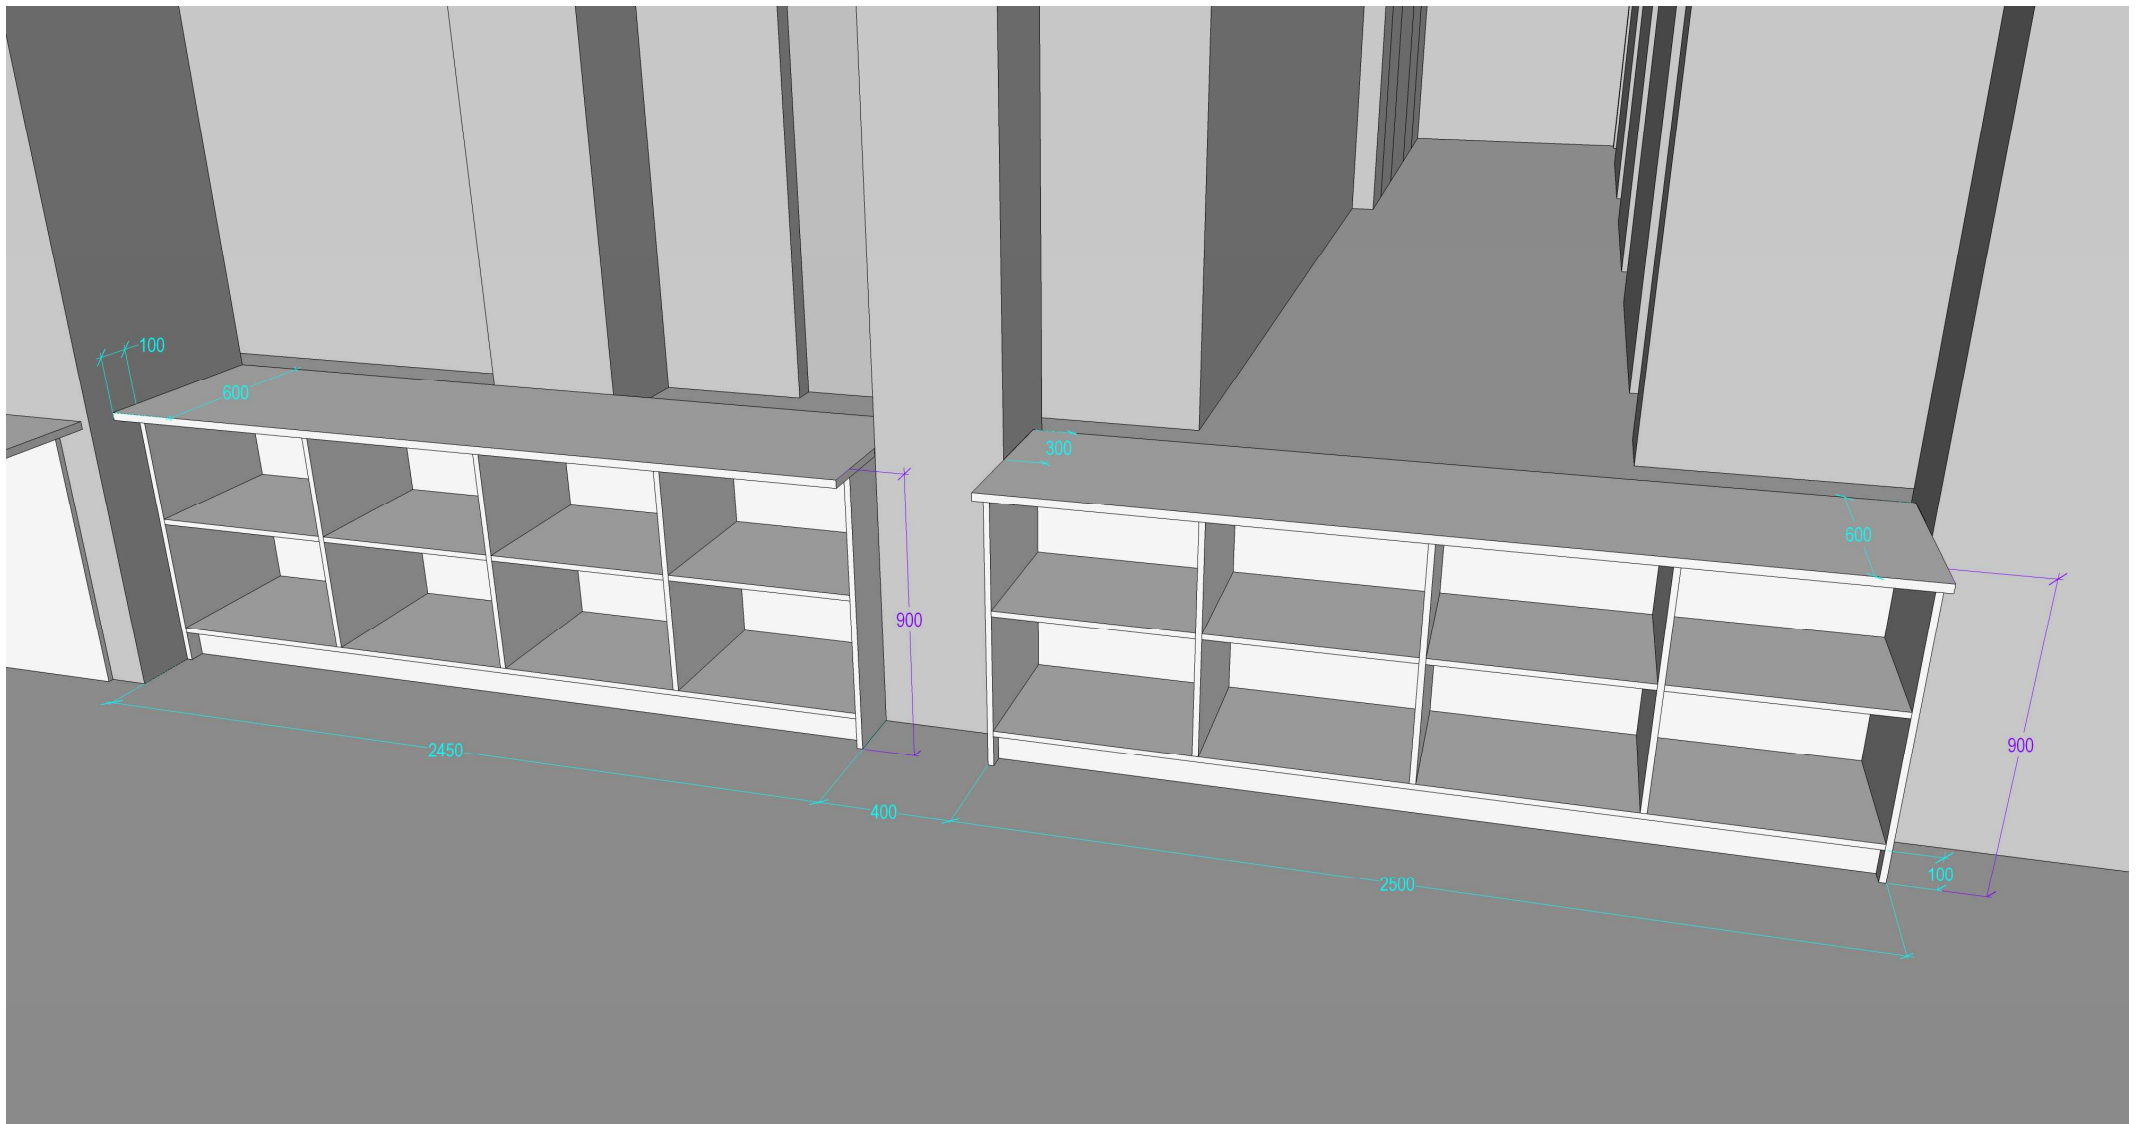

R22_5.1. GARDEROBES LETE

IZVIETOJUMS PLĀNĀ

